


53.0 113.0

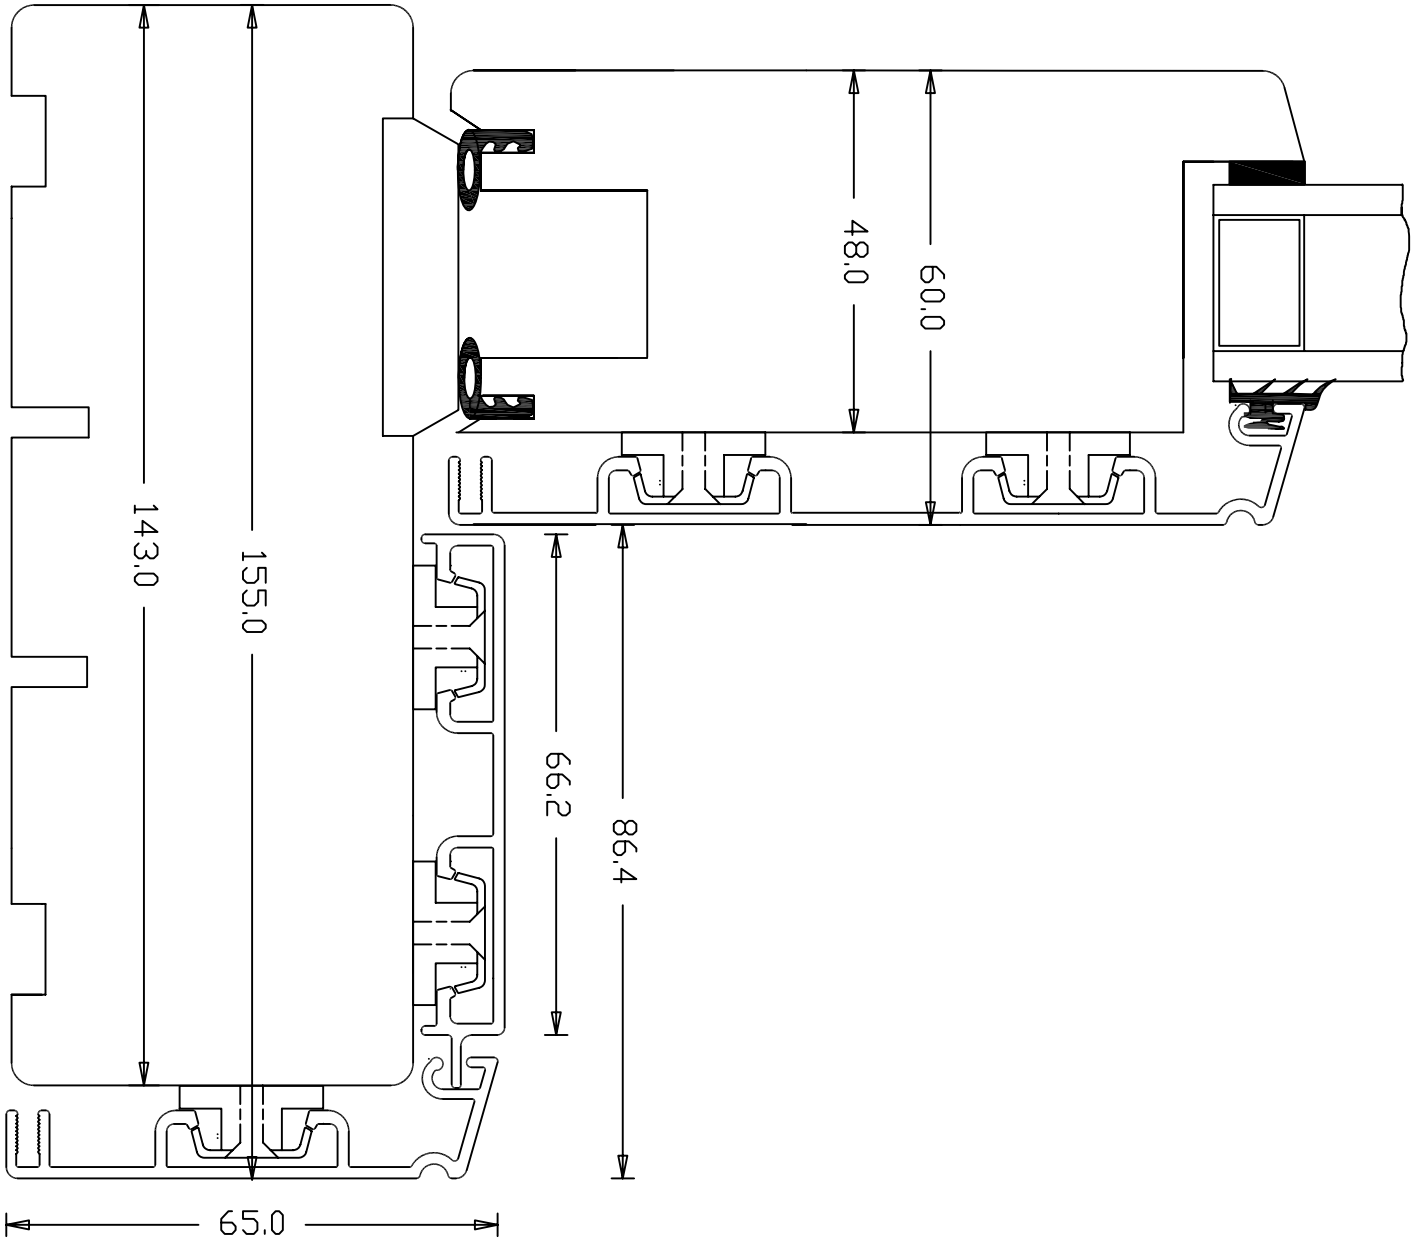

SCANDINAVIAN TIMBER LTD.

30A ROXBOROUGH PARK
HARROW-ON-THE-HILL
MIDDLESEX HA1 3AY

TEL: 020 8864 0131

FAX: 020 8426 9151

E-MAIL: enquiries@scandinaviantimber.com



Component: Lift Slide Composite Door

REV. NO.

TYPE: JAMB DETAIL

DR. NO.

SCALE: 1:1

SCAND. TIMBER REF:
ST/FREM 15A-1